




# BAREILLY DEVELOPMENT AUTHORITY, BAREILLY

## SARYU ENCLAVE

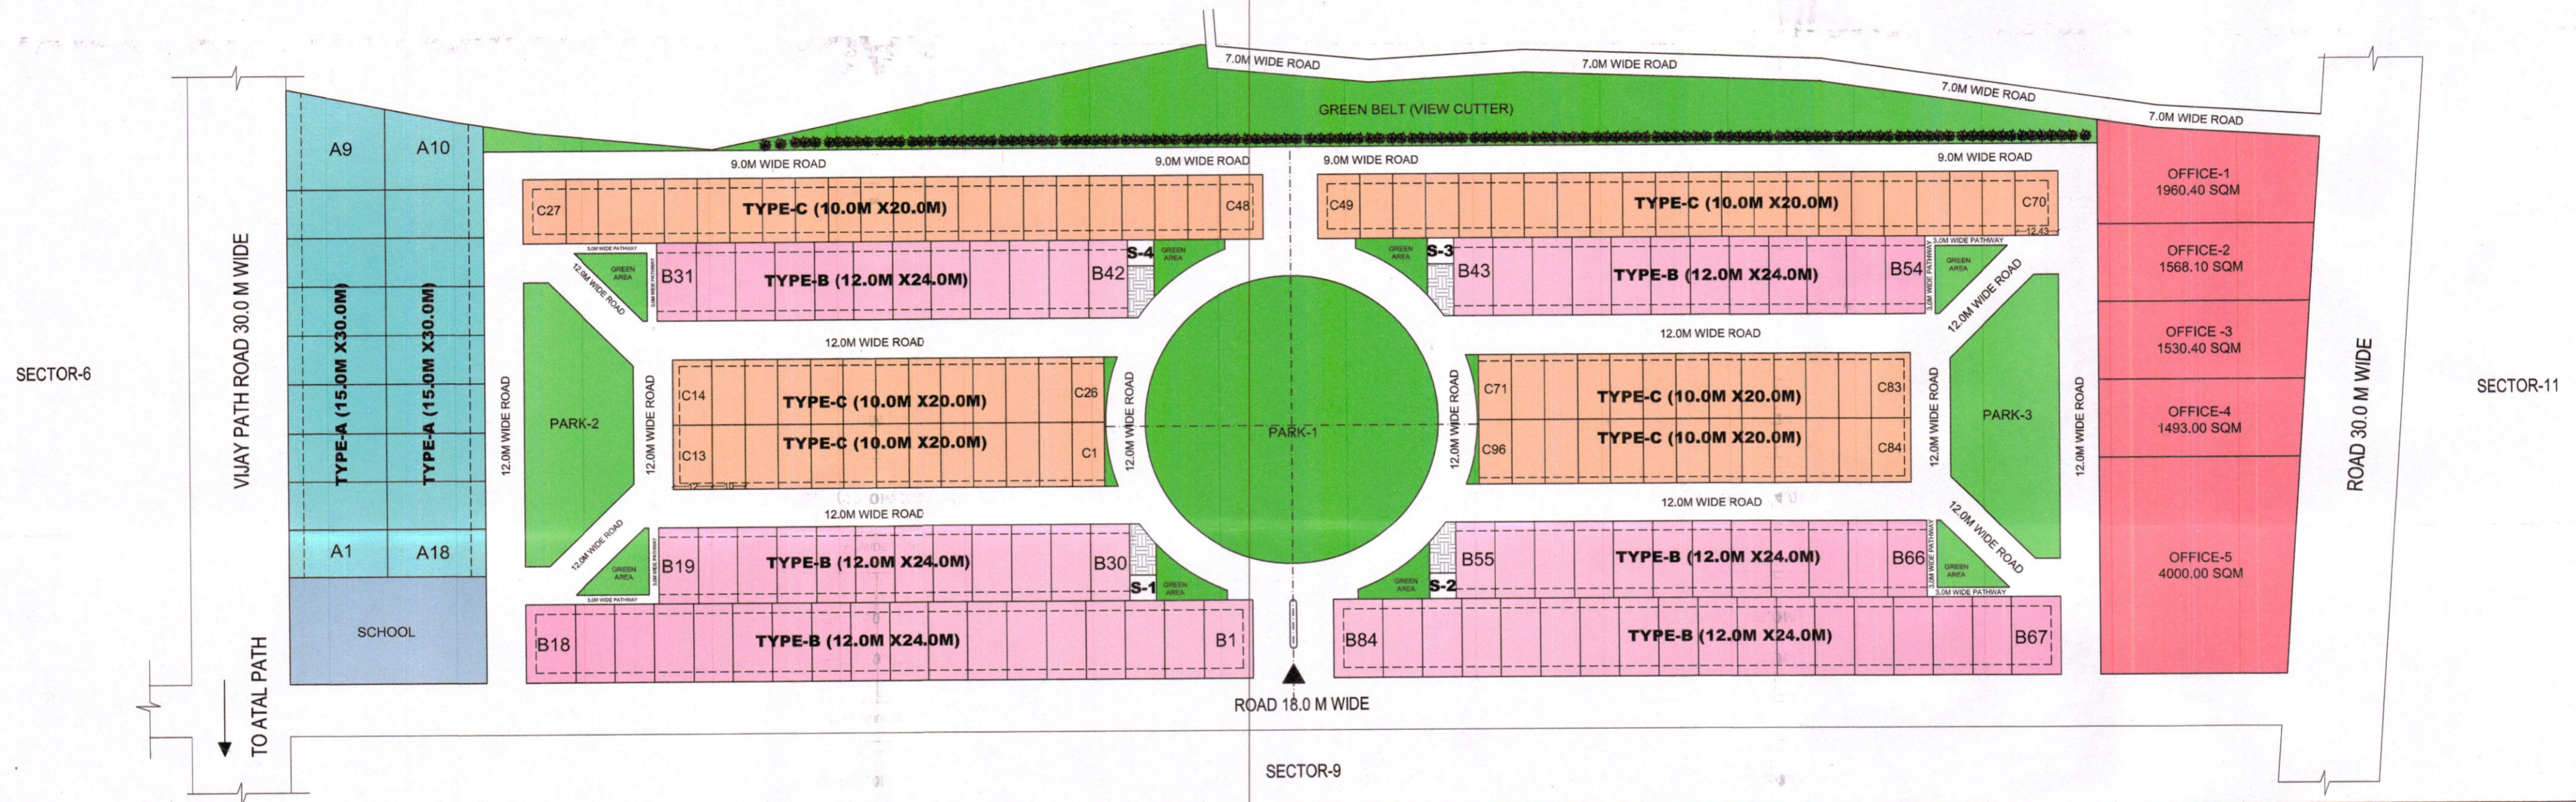

### PROPOSED LAYOUT PLAN OF SARYU ENCLAVE (SECTOR -10) RAMGANGA NAGAR AWASIYA YOJNA, BAREILLY.

Khasra No.-331, 339, 340, 348, 349, 351, 352, 443 to 446, 449 to 460, 462 to 465, 468 to 471

NORTH

SCALE 1: 1000

#### AREA STATEMENT

|                                  |   |                 |
|----------------------------------|---|-----------------|
| TOTAL LAND AREA                  | = | 112698.00 SQ.M. |
| AREA OF PARK/GREEN               | = | 12674.70 SQ.M   |
| AREA OF GREEN BELT (VIEW CUTTER) | = | 7917.60 SQ.M    |
| AREA OF OFFICE                   | = | 10552.00 SQ.M.  |
| AREA OF SCHOOL                   | = | 1980.00 SQ.M.   |
| AREA UNDER INTERNAL ROAD         | = | 26516.00 SQ.M.  |

#### DETAILS OF PLOTS

| CATAGORY | PLOT SIZE          | AREA SQ.M | TOTAL NO.S |
|----------|--------------------|-----------|------------|
| TYPE-A   | 15.0 MT X 30.0 MT. | 450.0     | 18         |
| TYPE-B   | 12.0 MT X 24.0 MT  | 288.0     | 84         |
| TYPE-C   | 10.0 MT X 20.0 MT  | 200.0     | 70         |
| SHOPS-S  | 8.0 MT X 8.0 MT    | 64.0      | 04         |
| OFFICE-1 | -                  | 1960.40   | 01         |
| OFFICE-2 | -                  | 1568.10   | 01         |
| OFFICE-3 | -                  | 1530.40   | 01         |
| OFFICE-4 | -                  | 1493.00   | 01         |
| OFFICE-5 | -                  | 4000.00   | 01         |

D./MAN

J.E. PLAN.

J.E. CONS.

A.E. PLAN.

A.E. CONS.

C.T.P.

V.C.